

LEFT SIDE ELEVATION

SCALE: 1/8" = 1'-0"


RIGHT SIDE ELEVATION

SCALE: 1/8" = 1'-0"



FRONT ELEVATION

SCALE: 1/4" = 1'-0"

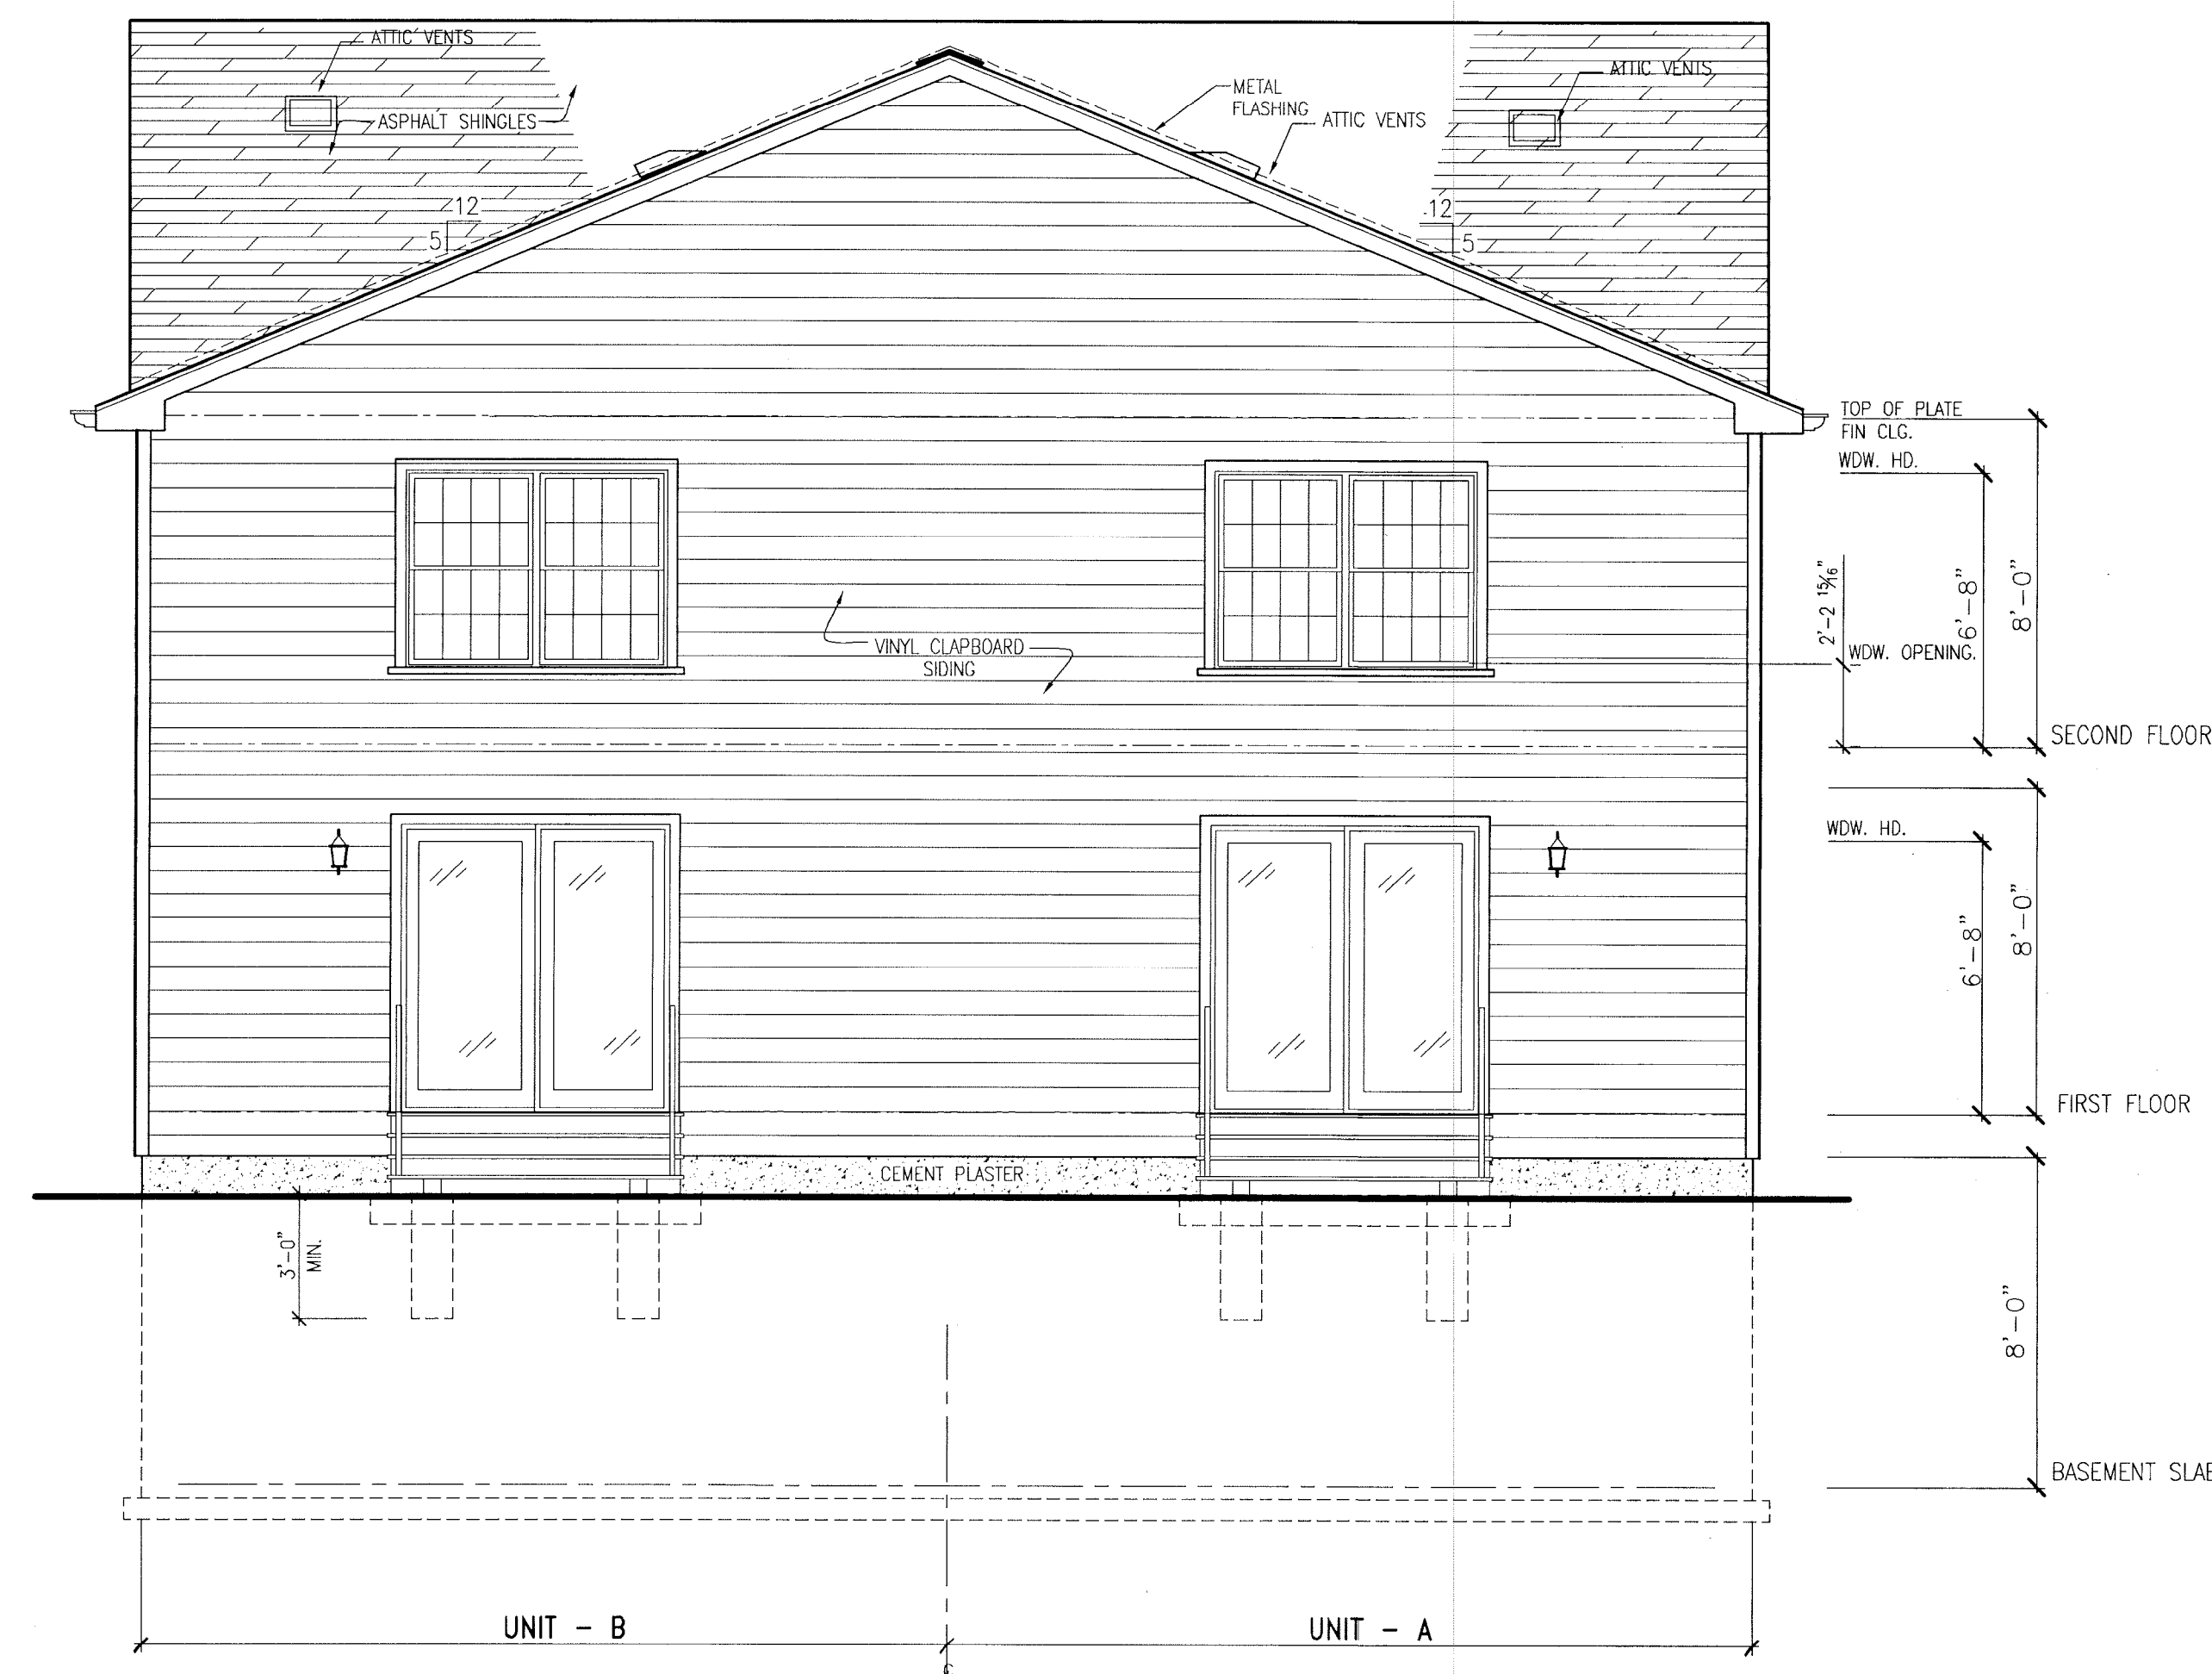

REAR ELEVATION

SCALE: 1/4" = 1'-0"

ELEVATIONS

SATELLITE BUILDERS, LLC
 116-118 TEEPLE PLACE
 BLOCK 254 LOT 20
 SOUTH PLAINFIELD, NEW JERSEY

STEVE J. DRUGA, A.I.A.
 REGISTERED ARCHITECT

Steve J. Druga

TEL: (732) 752-3202
 FAX: (732) 752-7041
 E-MAIL: stovedruga@aol.com

250 STELTON RD. SUITE # 6
 PISCATAWAY N.J. 08854

| | | |
|----------------------------|---------|-------|
| NEW JERSEY REG. # AI 06897 | PROJECT | SHEET |
| ARIZONA REG. # 12332 | 2K3-043 | A-1 |
| DRAWN BY: B.B. | | |
| SCALE: AS NOTED | | |
| DATE: 2-12-04 | | |
| MODIFIED: 02/10/01 | | |