




FRONT ELEVATION "A"
SCALE: 1/4" = 1'-0"



FRONT ELEVATION "B"
SCALE: 1/4" = 1'-0"



FRONT ELEVATION "C"
SCALE: 1/4" = 1'-0"

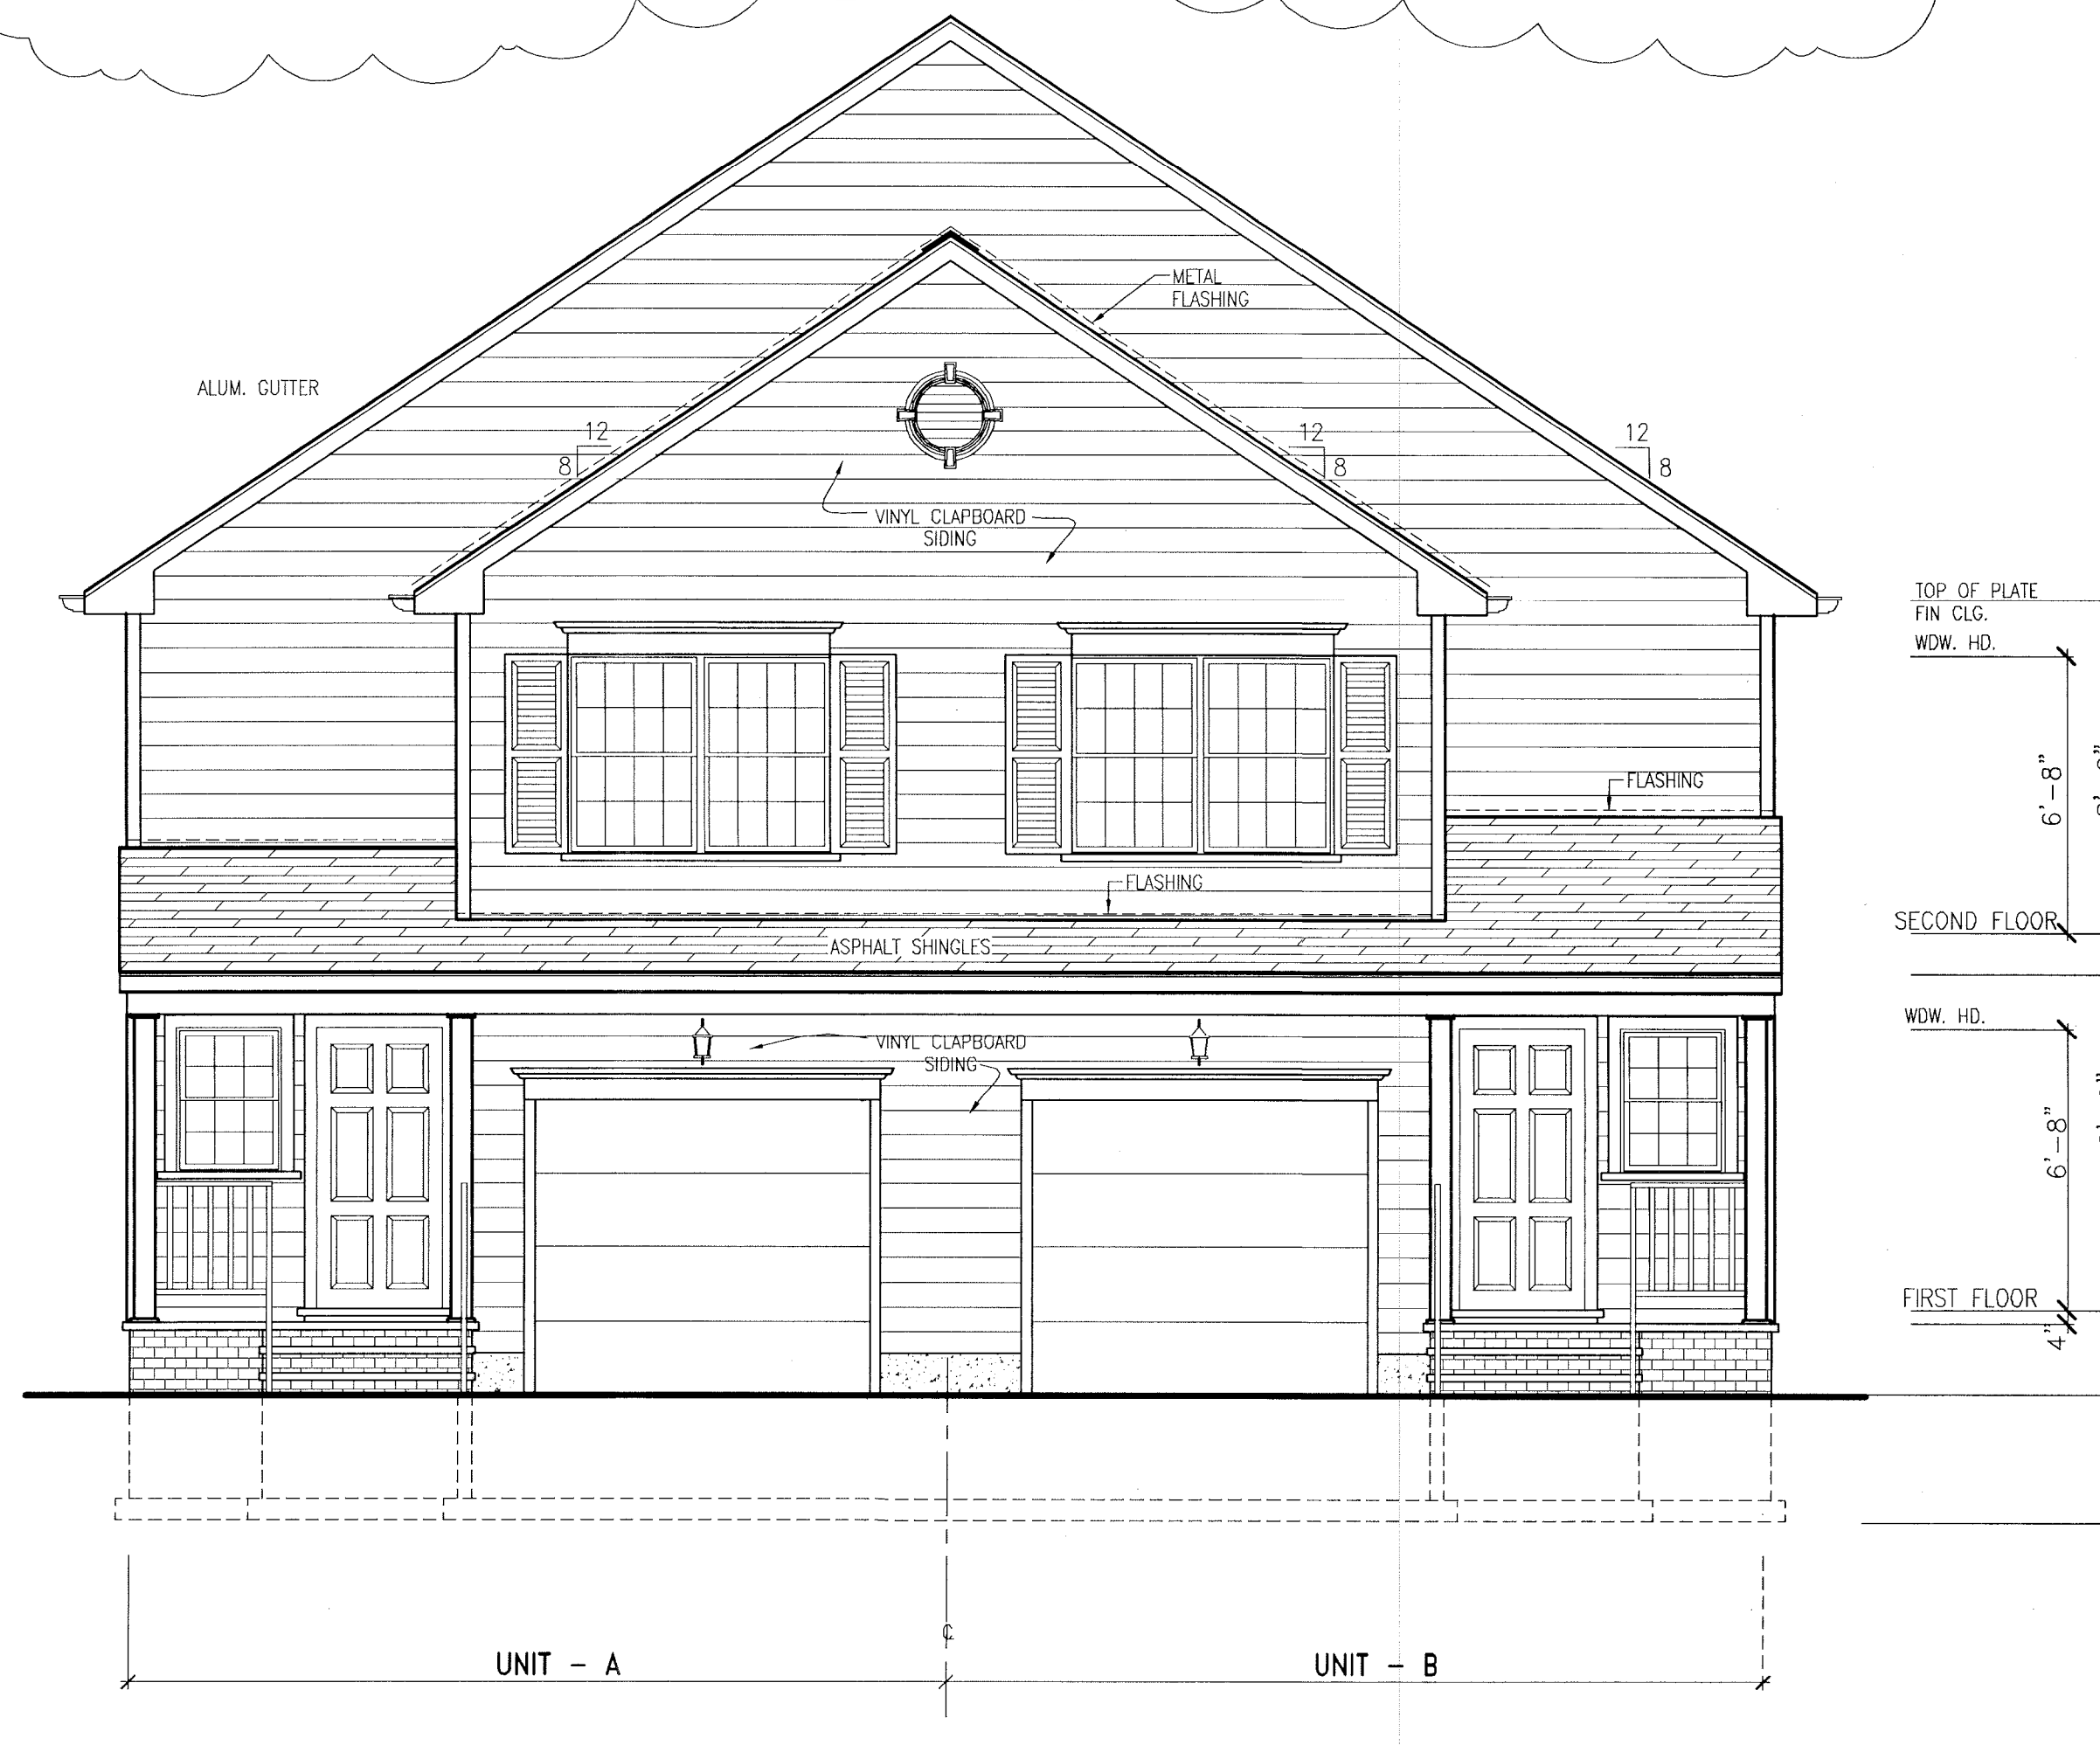

FRONT ELEVATION "D"
SCALE: 1/4" = 1'-0"

ALTERNATE ELEVATIONS

SATELLITE BUILDERS, LLC
116-118 TEEPLE PLACE
BLOCK 254 LOT 20
SOUTH PLAINFIELD, NEW JERSEY

STEVE J. DRUGA, A.I.A.
REGISTERED ARCHITECT

Steve J. Druga
TEL: (732) 752-3205 250 STELTON RD. SUITE # 6
FAX: (732) 752-7041 PISCATAWAY N.J. 08854
E-MAIL: stevedruga@ADL.com

NEW JERSEY REG. # A106897	PROJECT	SHEET
ARIZONA REG. # 12332		
DRAWN BY:	2K3-043	E-1
SCALE:		
DATE: 2-17-05		