






FRONT ELEVATION - (4) UNIT
SCALE: 1/8" = 1'-0"

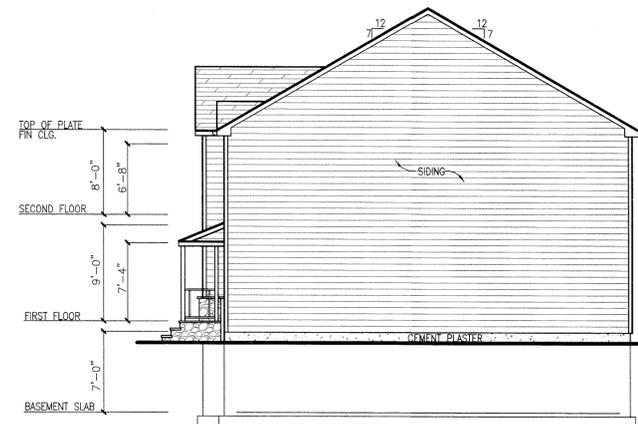

RIGHT SIDE ELEVATION
SCALE: 1/8" = 1'-0"

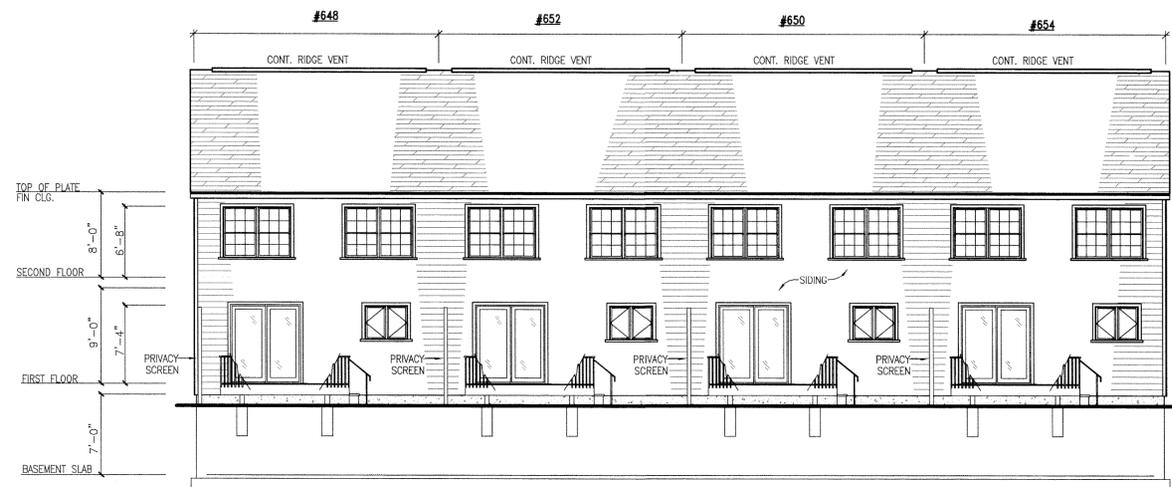

REAR ELEVATION - (4) UNIT
SCALE: 1/8" = 1'-0"

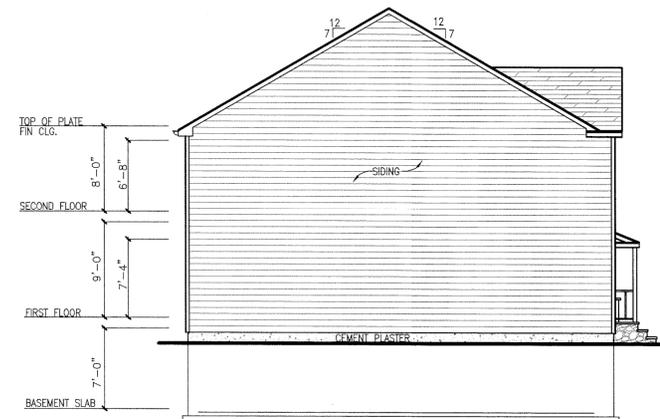

LEFT SIDE ELEVATION
SCALE: 1/8" = 1'-0"

**4 UNIT BUILDING
PROPOSED ELEVATIONS**

TUNISON HOME IMPROVEMENTS
NORTH AVENUE EXTENSION
LOT 18.03 BLOCK 49
DUNELLEN, NEW JERSEY

STEVE J. DRUGA, A.I.A.
REGISTERED ARCHITECT
TEL: (732) 752-3225
FAX: (732) 752-1041
E-MAIL: steve@stevedrugarchitect.com or dr@stevedrug.com
300 STEEL DRUM ROAD, SUITE # 6
FISKEVILLE, N.J. 08854

REG'D N.J. & ARIZ.	PROJECT	SHEET
DRAWN BY: SJD	2K2-014	UNIT "4"
SCALE: AS NOTED		DA-1
DATE: 01-02-10		