


RIGHT SIDE ELEVATION

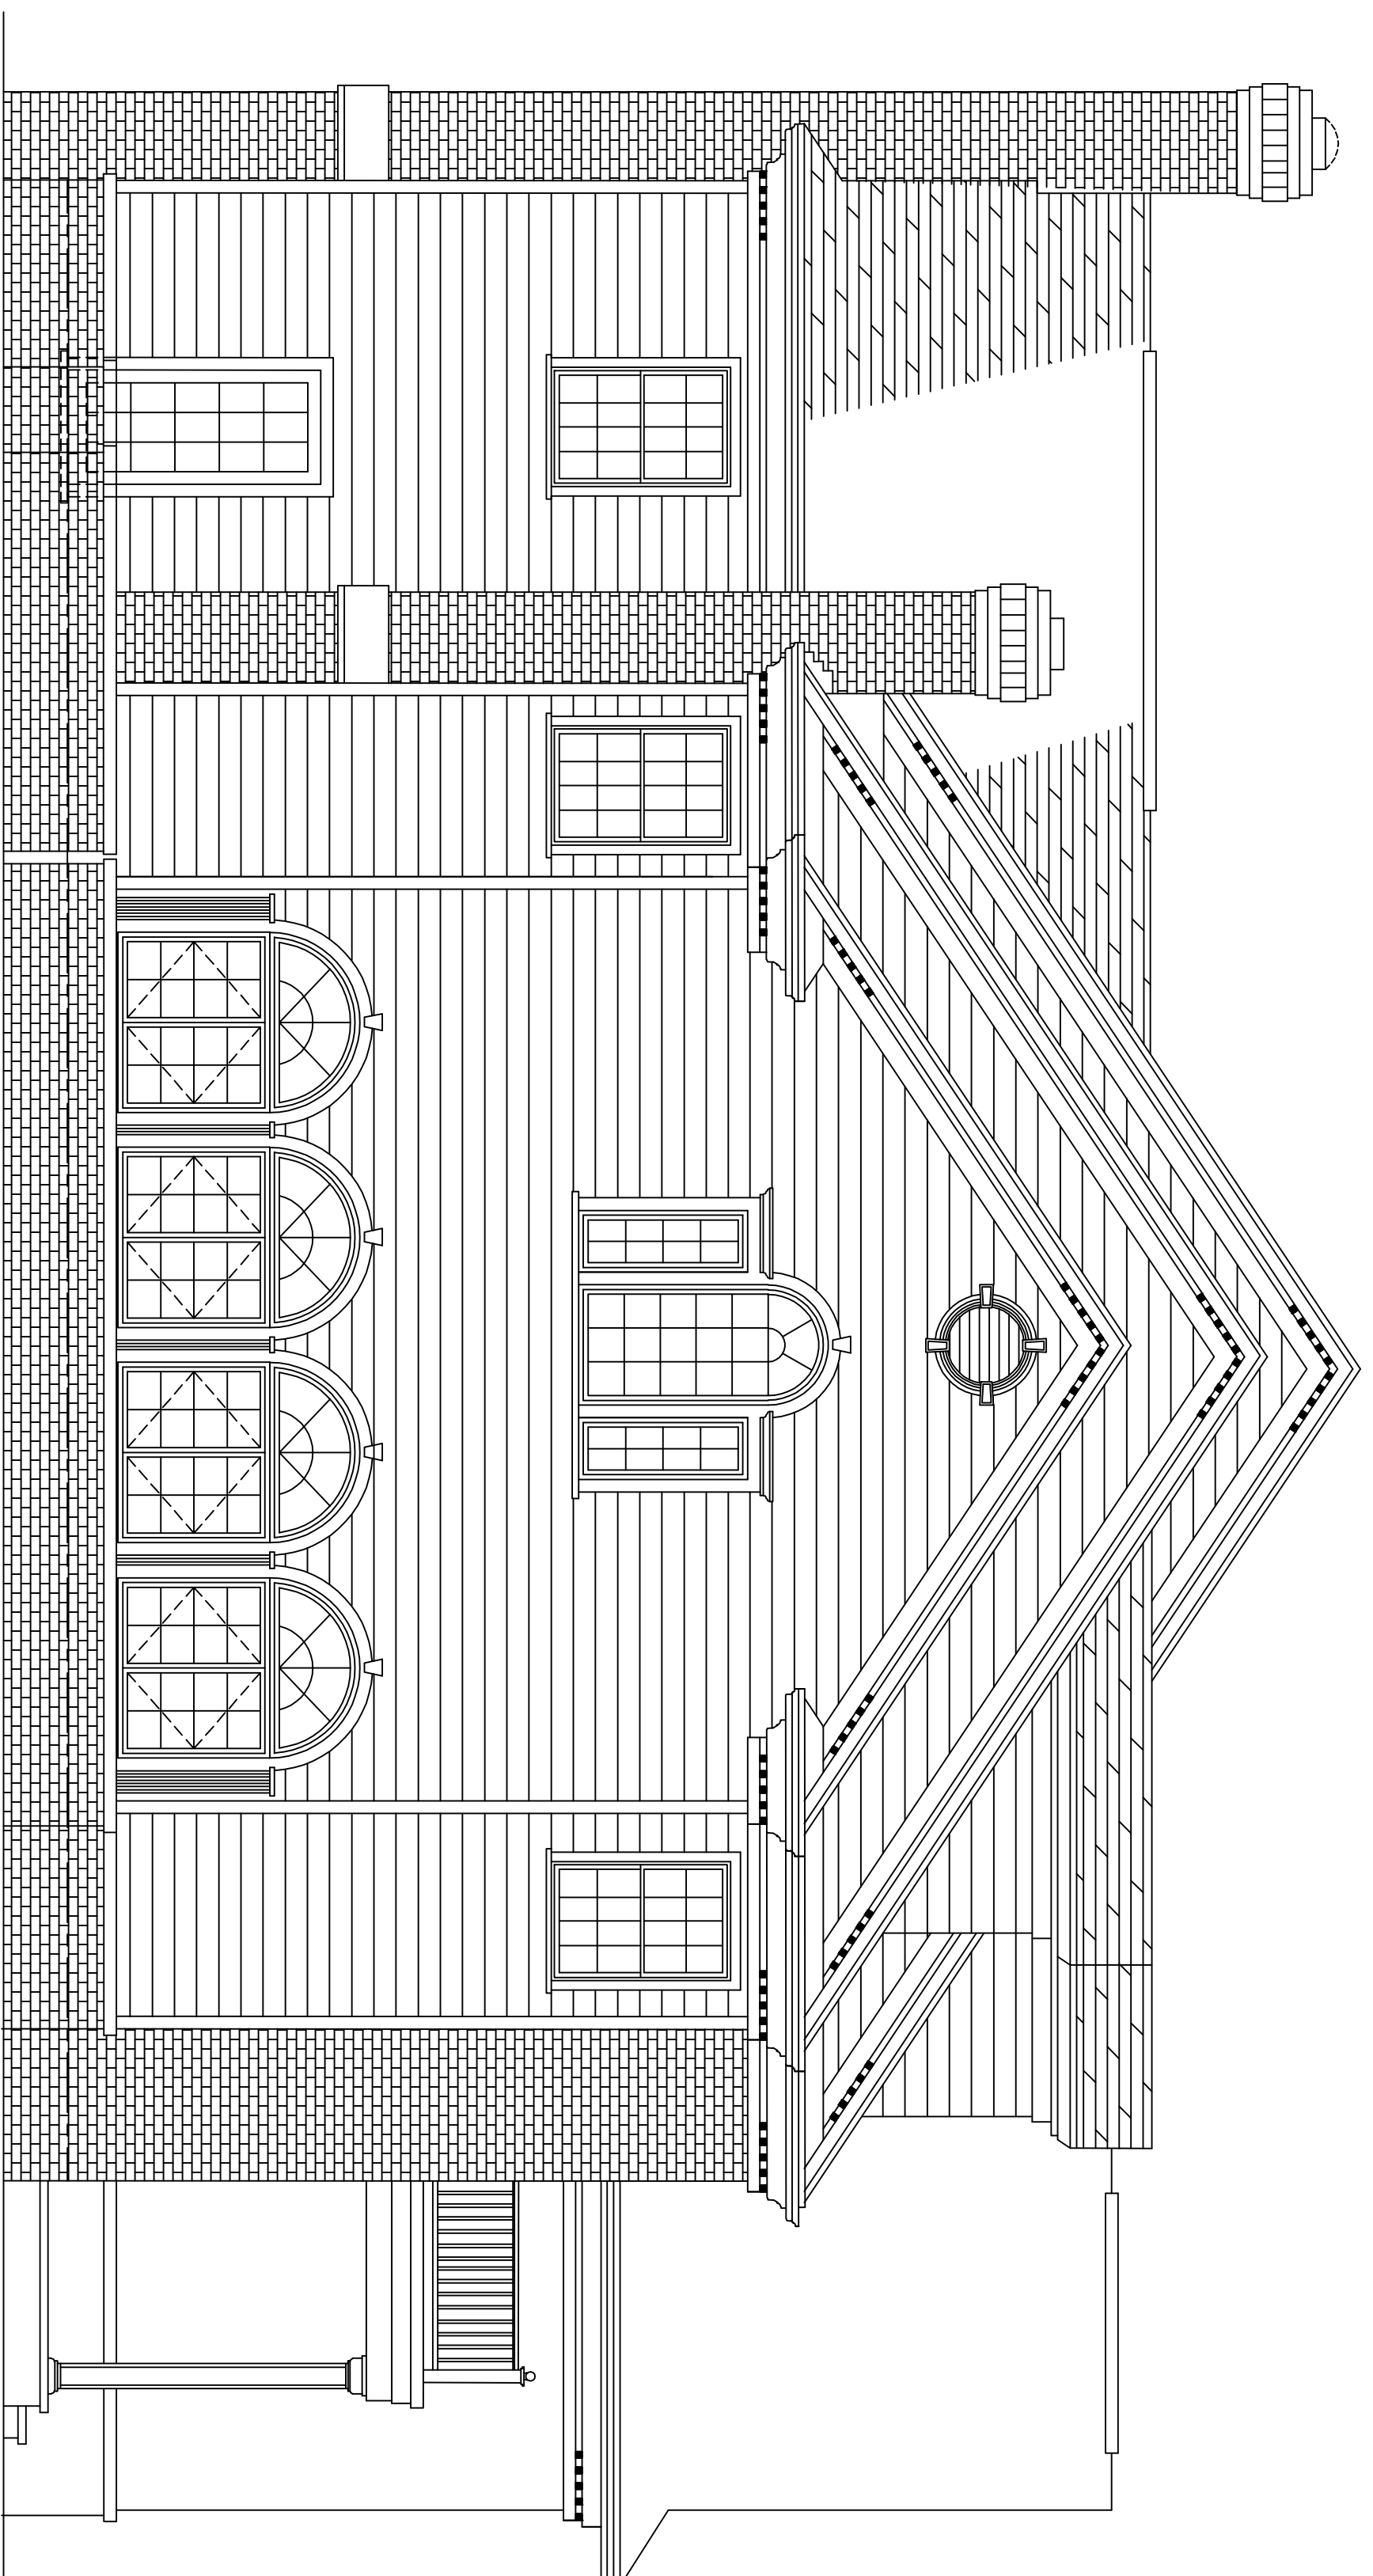

LEFT SIDE ELEVATION

” THE WASHINGTON II ”
 BY
 MEISENBACHER HOMES

RIGHT & LEFT SIDE ELEVATION

STEVE J. DRUGA, A.I.A.
 REGISTERED ARCHITECT

TEL: (732) 932-3300		250 STILLTON RD. SUITE # 6	
FAX: (732) 932-3300		ROSELAND, N.J. 08854	
E-MAIL: info@meisenbacher.com		www.meisenbacher.com	
NEW JERSEY REG. # 12 004897	PROJECT	99048A	
DRAWN BY:	SHEET	A6	
SCALE AS NOTED			
DATE:	5/17/09		