


LEFT SIDE ELEVATION

SCALE: 1/4"=1'-0"

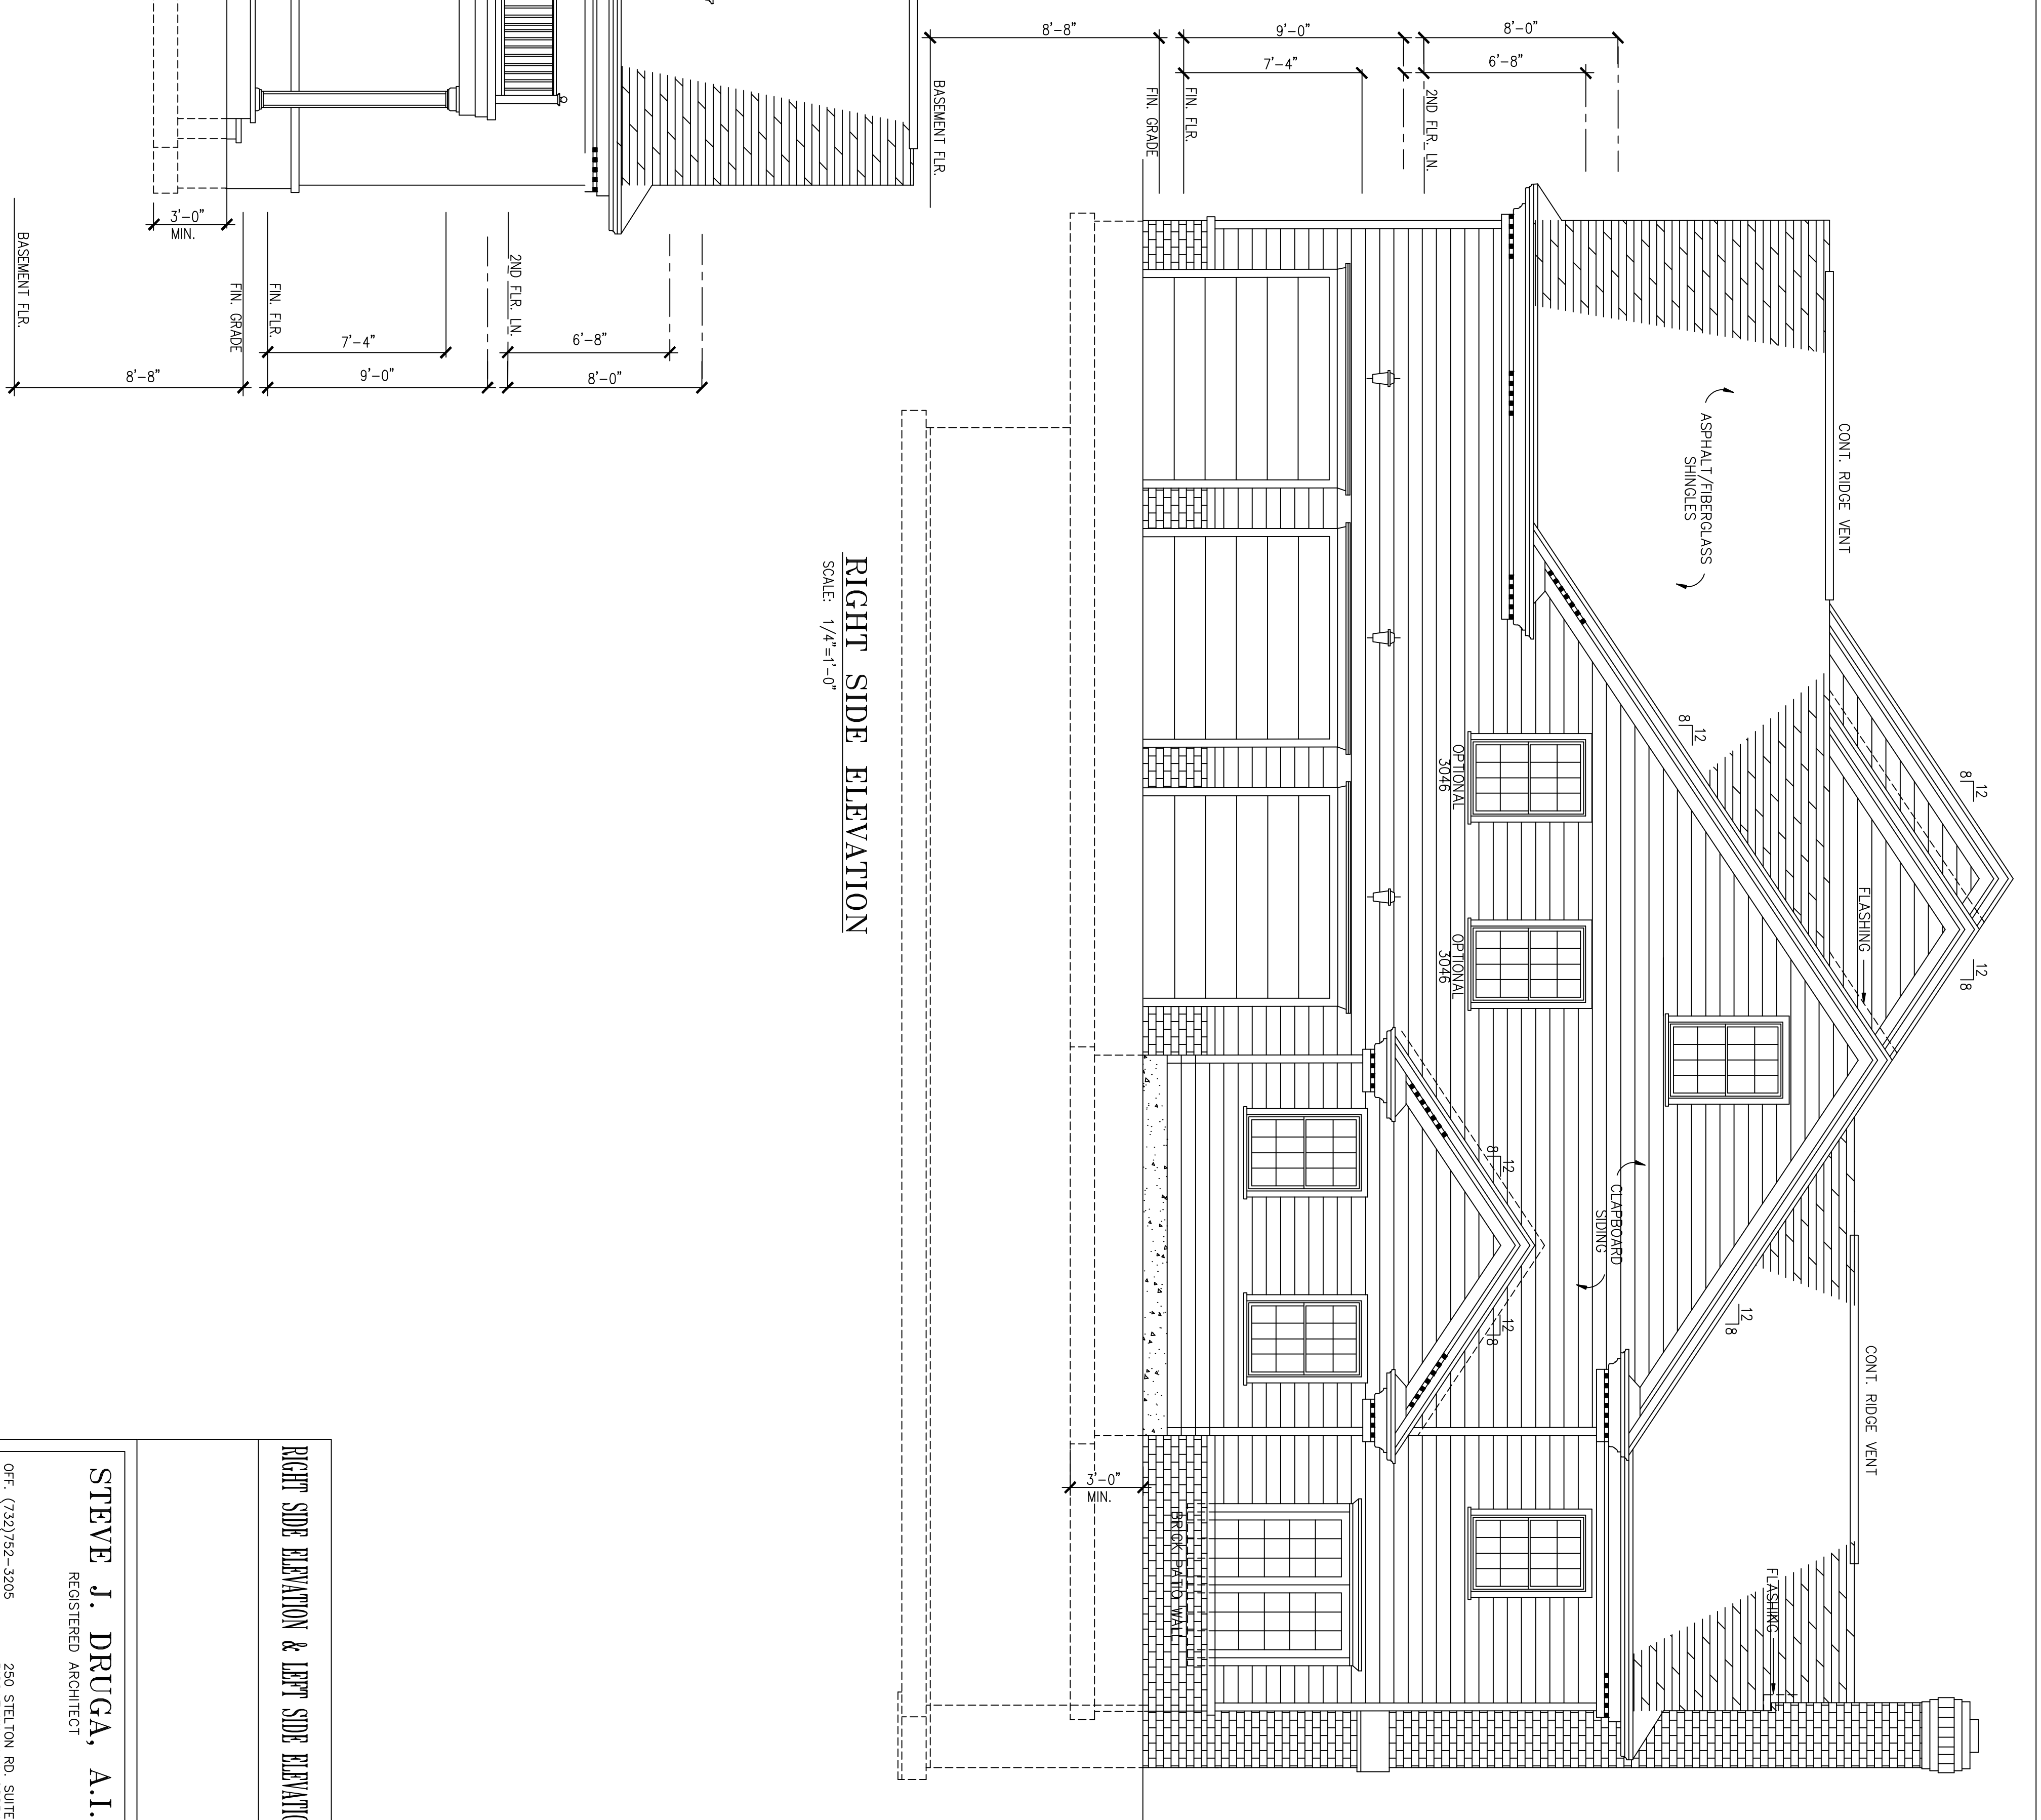

RIGHT SIDE ELEVATION

SCALE: 1/4"=1'-0"

RIGHT SIDE ELEVATION & LEFT SIDE ELEVATION

STEVE J. DRUGA, A.I.A.
REGISTERED ARCHITECT

OFF: (732)752-3205
FAX: (732)752-7041
250 STELTON RD. SUITE # 6
PISCATAWAY N.J. 08854

” THE WASHINGTON ”
BY
MEISENBACHER HOMES

REC'D N.J. & ARIZ.	PROJECT	SHEET
DRAWN BY:	99048	A6
SCALE: AS NOTED		
DATE:		
PLOTTED: 1/20/00	FILE: 99048A6	